



PORTAL 15

STA 4684+13.47

VISTA DEL ORO WY

Air Release - Vacuum 4684+99

1,390-feet

Pumpwell 4690+37

NINA CT

PRIVATE RD

PRIVATE RD

PRIVATE RD

Pipeline 3

HELIX CT


PRIVATE RD

PRIVATE RD







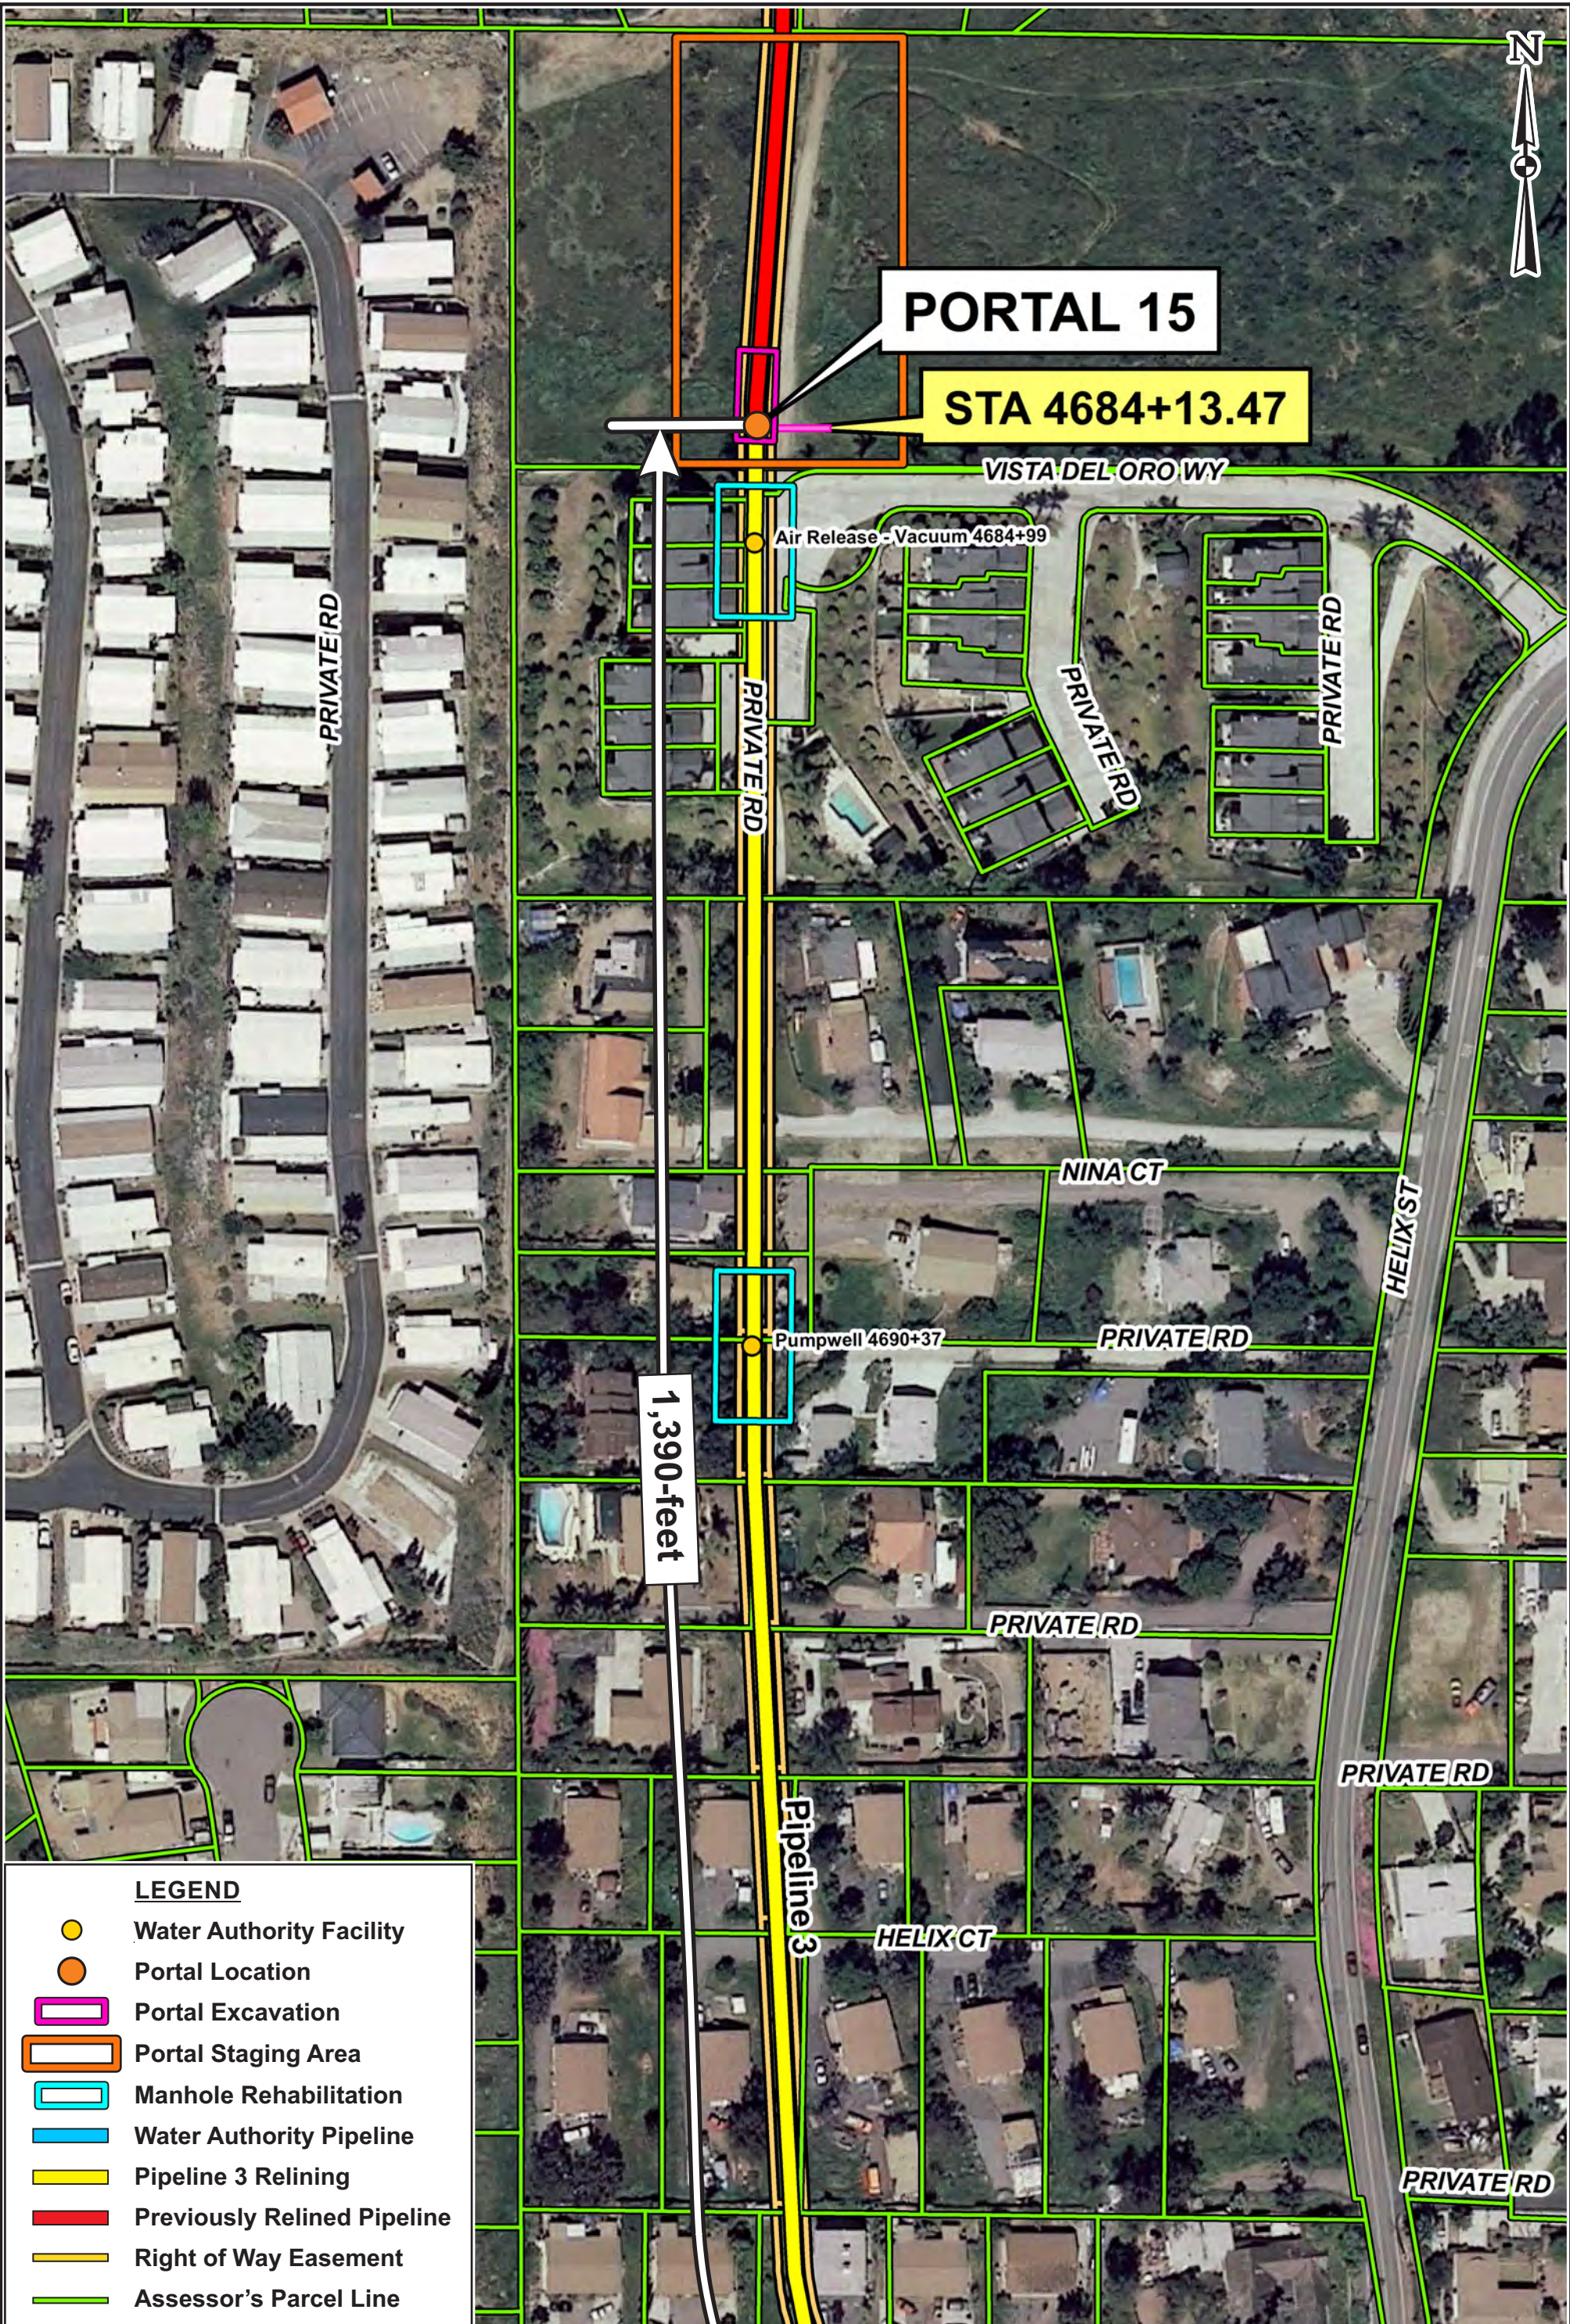



PRIVATE RD


PRIVATE RD

PRIVATE RD




LEGEND

-  Water Authority Facility
-  Portal Location
-  Portal Excavation
-  Portal Staging Area
-  Manhole Rehabilitation
-  Water Authority Pipeline
-  Pipeline 3 Relining
-  Previously Relined Pipeline
-  Right of Way Easement
-  Assessor's Parcel Line



San Diego County Water Authority

SCALE (feet)



0 50 100 200

Pipeline 3 Relining - Portal Sites
R0209 - Lake Murray to Spring Street
R0214 - Spring Street to Sweetwater Reservoir



This map was created using the best available information at the time of completion. For site specific information please refer to the individual member agencies. Portions of this DERIVED Product contain geographic information copyrighted by SanGIS. All Rights Reserved.